

TECHNICAL INFORMATION

Macomb Center for the Performing Arts

44575 Garfield Rd. Clinton Twp., MI 48038

Office: 586-286-2055, Fax: 586-286-2272

website: www.MacombCenter.com

e-mail: killmarc@macomb.edu –or- smithjef@macomb.edu

Table of Contents

Page 1	General Information
Page 4	Management
Page 5	Building Map
Page 6	Carpentry
Page 8	Lighting
Page 11	Sound
Page 13	Wardrobe/Dressing Rooms

Attachments:

- A - Hotel Map
- B – Loading Dock/Parking Map
- C – House Lineplot
- D - House Rules
- E – Seating Chart
- F – Additional Local Area Business Information
- G – Signature Page

GENERAL INFORMATION – see Attachment F for more

Street Address

44575 Garfield Rd
Clinton Twp, MI 48038

Time Zone

North American Eastern Time Zone

Mailing Address

14500 E. 12 Mile Rd
Warren, MI 48088-3896
ATTN: MCPA CM-159

***items sent to the shipping address must be received no later than one week prior to the date needed at the theater*

Technical Services

Technical Coordinator

Christina Killmar
O: 586-286-2055
F: 586-286-2272
killmarc@macomb.edu

Assistant Technical Coordinator

Jeff Smith
O: 586-286-2081
F: 586-286-2272
smithjef@macomb.edu

Theater Director

Christine Guarino
O: 586-286-2161
F: 586-286-2272
guarinoc@macomb.edu

Front of House Services

FOH Manager

Elaine Adams
O: 586-286-2041
F: 586-286-2272
adamse@macomb.edu

Box Office Manager

Cate Foltin
O: 586-286-2095
F: 586-286-2272
foltinc@macomb.edu

Marketing Manager

Sandy Hazelton-Pianko
O: 586-226-4737
F: 586-286-2272
hazeltons@macomb.edu

Area Hotels

LaQuinta Inns & Suites

formerly Baymont Inns
45311 Park Avenue
Utica, MI 48315
P: 586-731-4700
F: 586-731-9870
4 miles fr/venue

Hyatt Place – Utica

45400 Park Avenue
Utica, MI 48315
P: 586-803-0100
F: 586-803-0102
4 miles fr/venue

Best Western ConCorde Inn

44315 Gratiot Avenue
Clinton Twp, MI 48036
P: 586-493-7300
F: 586-493-7222
6 miles fr/venue

Taxi Services

Shamrock Cab Co.

30546 Gratiot Ave.
Roseville, MI 48066
P: 586-777-1111

Suburban Cab

25110 Terra Industrial Dr.
Chesterfield, MI 48051
P: 586-598-9898

MetroRide.com

<http://www.metroride.com/>
email: Metroride@comcast.net
P: 800-320-1683

Restaurants

Big Boy

16880 Hall Road
Clinton Twp, MI 48038
P: 586-263-6220
within walking distance

Country Inn

41411 Garfield Rd.
Clinton Twp, MI 48038
P: 586-263-5080
2 miles fr/venue

Andiamo

14425 Lakeside Circle
Clinton Twp, MI 48036
P: 586-532-8800
3 miles fr/venue

Shopping

The Mall at Partridge Creek

17420 Hall Rd
Clinton Township, MI 48038
(586) 226-0330

Lakeside Mall

14000 Lakeside Circle
Sterling Heights, Michigan 48313
(586) 247-1590

Handicapped Access

18 Handicapped Seats – Two areas on the Main Floor at the back of House Right and Left
Handicapped Accessible restrooms in the lobby on the Main Floor
Audio Link Hearing Impaired system

Emergency Numbers

Fire – Police – Ambulance: Goes through Campus Police, work with Technical Coordinator
Hospital Emergency Room/Urgent Care Clinic

Northeast Macomb Urgent Care 866-369-1275, 43900 Garfield Rd. Clinton Twp, MI 48038

Chiropractic Clinic

Health Choice Chiropractic 586-286-1100, 43297 Garfield Rd., Clinton Twp, MI 48038

Dental Clinic

Berman Mark DDS & Associates 586-263-0770, 44200 Garfield Rd., Clinton Twp, MI 48038

Parking – See Attachment B

Truck parking after unloading is available in Parking Lot 4 to the Northeast of the Macomb Center for the Performing Arts.

Vehicles can be parked in Staff Parking Lot 7 to the West of the Macomb Center for the Performing Arts.

Up to two busses or vehicles may be granted permission to stay in the Loading Dock.

Laundry

Coin Laundry

Hayes at 19 Coin Laundry 586-286-2500, 43250 Hayes Rd. Clinton Twp, MI 48038
1.82 mi. fr/venue

Dry Cleaners

The Golden Hanger 586-247-7260, 15449 Hall Road, Macomb, MI 48044
1.66 mi. fr/venue

Travel Directions

From Grosse Pointe/Detroit:

I-94 East to Exit 240, which is the M-59/Hall Road Exit. Proceed west six miles. Macomb Center is located on the southwest corner of M-59/Hall Road and Garfield Road.

From Port Huron:

I-94 West to Exit 240, which is the M-59/Hall Road Exit. Proceed west six miles. Macomb Center is located on the southwest corner of M-59/Hall Road and Garfield Road.

From Downriver:

I-94 East to I-75 North to I-696 East to Groesbeck Highway. Proceed north on Groesbeck Highway to Utica Road. Proceed west on Utica Road to Garfield Road. Proceed north on Garfield Road. Macomb Center is located on the southwest corner of M-59/Hall Road and Garfield Road.

From Flint/Saginaw:

I-75 South to M-59/Hall Road East. Proceed east on M-59/Hall Road. Macomb Center is located one mile past Lakeside Mall on the southwest corner of M-59/Hall Road and Garfield Road.

From Ann Arbor/Farmington/Livonia:

I-275 North to I-696 East to Groesbeck Highway. Proceed north on Groesbeck Highway to Utica Road. Proceed west on Utica Road to Garfield Road. Proceed north on Garfield Road. Macomb Center is located on the southwest corner of M-59/Hall Road and Garfield Road.

MANAGEMENT

Production Room – Can be set up in one of three spaces.

Either of the two Star Dressing Rooms just off of Stage Right
Production Office/Copy Room in the Upstage Crossover Hallway
Stage 2 – if available – can be set up as a Production Office

One phone line available in each

Building has Wi-Fi so no computer lines available

Fax/Scanner/Copier available in the Production Office/Copy Room

Green Room – 15' x 34' room with fridge, stove, microwave, sink, dishwasher, coffee pot, toaster, dining table, couches and T.V. with live feed from the stage (no cable or TV stations).

Located in the Upstage Crossover hallway near Stage Left adjacent to the Chorus Dressing rooms.

Stage Manager's Console – Movable, but generally stored Down Stage Right. Video monitor with audio, a separate audio monitor can be provided. Headset and Paging Phone provided.

Rehearsal Room(s) – Special arrangements need to be made for rehearsal rooms.

Stage 2/Black Box – 54' x 57' multi-form space with ballet barres and mirrors. Curtains available to be drawn. A Piano or Boom Box may be made available if requested.

L-120 – Approx. 30' x 30' open classroom space.

L-119 – Approx 20' x 20' open classroom space. Small Marley floor and mirrors available.

Practice rooms – a few upright pianos in small practice classrooms may be available upon request.

Crews - Macomb Center for the Performing Arts is a non-union house with an experienced crew.

However, most major load-ins utilize IATSE Stage Hands.

Handicapped Access – Ramp provided backstage to allow for backstage wheelchair access.

Wheelchair access from the lobby is through the Art Gallery and down the L-Bldg hallway. Ramp provided in the Lobby for Front of House Wheelchair Access.


Policies – see house rules

Load-In Area

Excellent truck access is provided at the North side of the facility. Access for two semi-trailers trucks is available and cast/crew bus parking. Two 60 amp single phase 220v breakers located on dock.

Loading door opening is 9' 9" wide by 8' 10" tall. Load-in is at stage level, through scene shop to stage right. Road boxes may be stored in shop area. Shop service is usually available for repair of scenery.

Building Map

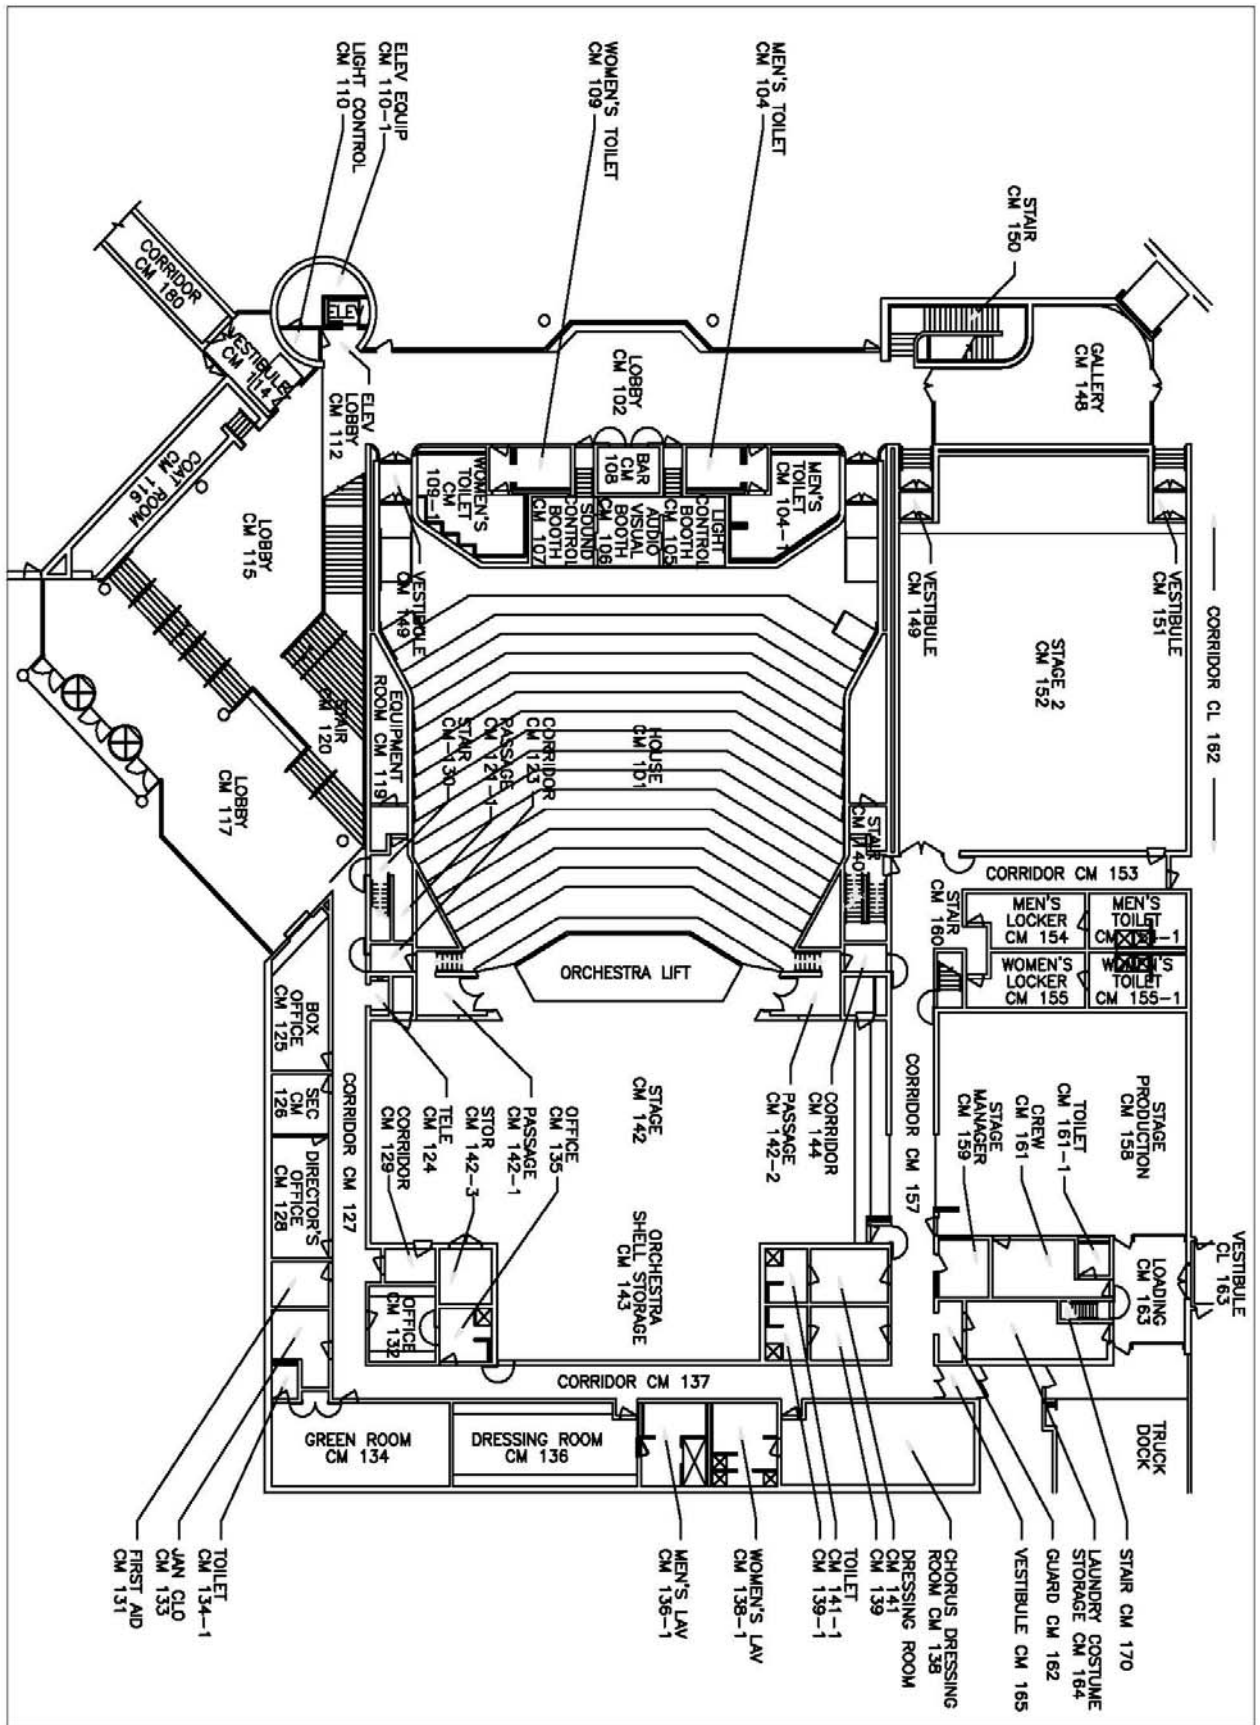

Carpentry

Seating – see Attachment E – Seating Chart

- Seating Capacity 1271
- 707 Main Floor; 512 Balcony; 18 Handicapped, 34 Orchestra Pit

Stage Dimensions

- Proscenium Width 48' - 6"; height 29' (Cloud at 25'6")
- Depth: 40'-Plaster line to back wall: 4'-Apron edge to plaster line
- Wing Space: SR-20', SL-20'
- Grid Working Height - 60'
- Access to stage - Man door USL; loading door from shop SR wall. Proscenium doors to house from wings stage right and stage left

Stage Floor

- Sprung medium dark maple laid on sleepers on neoprene pads providing an air space for good dance floor conditions. (new 9/99) refinished 2009
- Marley dance floor in good condition available (new 09/01)
- No traps or elevators in the floor

House Draperies

- Main curtain is blue velour and guillotines only (new 9/97)
- 6 sets of black velour legs with fullness - 11' wide x 30' high (new 9/97)
- 5 black velour borders with fullness - 60' long x 11' high (new 9/97)
- 2 Full stage black velour curtains (new 9/97)
- 1 white cyclorama - 60' wide x 30' high
- 1 white scrim (fair condition) & 1 black scrim (new '09) - 60' wide x 30' high Note: Only the Main Curtain and Main Valence are permanent; there is a standard hang for the goods, but all may be moved as needed.

Stage Rigging- see House Lineplot – Attachment D

- Single purchase counterweight system with 53 six-line sets(1100 lb capacity)
- Locking rail is SL at stage level. Loading bridges are at mid-level and grid-level
- Several lines are dedicated as shown on the enclosed chart
- Pipes are 63' Long x 1 1/2" ID
- Ample weight is available for all situations

Orchestra Pit

Orchestra pit is 36' long x 11' wide. It is hydraulic with stops at stage level, seating level, storage level and all heights in-between. Electrical outlets (constants) and audio connections are located in the DS side of the pit and travel with it. Entrance to the pit is from a pit room at the SR end of the pit with access from stairs from the SR hallway; seats 20-25 musicians comfortably.

Stage Equipment/Backline

- 60 - Manhasset Music Stands

- 40 - Music stand lights
- 60 - Wenger Orchestra chairs
- 12 Piece, Wenger Legacy Acoustic Shell
- Stage Right Platforms (42)-4'x8' Decks in 8", 16", 24" & 32". Tops are black tech floor or black carpet.
- Wenger staging risers: ample number of risers in 8", 16", 24", and 32". Risers are 4'x6' and 4'x8'
- Pianos: One 9' Steinway concert grand; Two 7' Steinway Grand Pianos; Four studio uprights
- Most large Orchestral Percussion Equipment
- 30' Genie man-lift (new 1/2000)

Lighting

Electrical Information

- Control Board: Leprecon LP3000 72/144
- Control Board: ETC Obsession II
- Control Board: ETC Express 24/48
- Moving Light Controls: Jands 250 and GrandMA LT
- ETC Sensor Dimmers: 196 @ 2.4 kw, 22 @ 7.2 kw (new 8/00)
- Control Board located in booth at the back of the house
- Company connections located on stage right
- 2 - 400 amp, 3 phase, 5 wire
- 1 - 100 amp, 3 phase, 5 wire (for sound)
- FOH Transfer located DSR side wall. Contains circuiting similar to in house capacities
- ETC Response Converter
- ETC 2212 Response Converter
- 1 - ETC 96 - 2.4KW dimmer road rack
- 1 - ETC 24 - 2.4KW dimmer road rack

Hanging Positions

FRONT OF HOUSE

- Catwalk 1: Approximately 85' from stage; 9 circuits; uses 10x23 ellipsoidals to light pit and apron
- Catwalk 2: Approximately 60' from stage; 30 circuits; uses 5° and 10° ellipsoidals; best position for all areas
- Catwalk 4: Overhead immediately DS of the proscenium arch; 11 circuits; downlight pit, apron areas and pools
- Box Booms: SR & SL on two levels - 7 circuits each; uses 19 and 26 degree Source 4's
- There is a 50' steel beam hung 1' downstage of the proscenium arch.

STAGE

- Electric 1: 4' upstage of plaster line; 19 circuits
- Electric 2: 14' upstage of plaster line; 19 circuits
- Electric 3: 22' upstage of plaster line; 19 circuits
- Electric 4: 29' upstage of plaster line; 19 circuits
- Tormentor Positions: (3) - 12' sections of movable light ladders are located off both SR & SL in a torm lighting position. 3 bars each section; position uses 6x12 and 6x16 ellipsoidal fed by portable, hanging electric boxes. (2) 6 circuit socapex per side of stage.
- Floor pockets, wall outlets, side catwalk outlets and pit room outlets also available

Lighting Equipment – Lighting Inventory is general, some equipment may be down for repair, all equipment needs will need to be confirmed with the Technical Coordinator. We are usually able to hang, gel and rough focus a lighting plot in advance of the performance. Information on hanging and circuiting should be received at least three weeks in advance of the performance.

- All instruments and outlets are 2P&G stage connectors; All ellipsoidals have pattern slots; Cable, two-fers, adapters, booms, side-arms, color medium and frames are available. We use Roscolux color medium.
- Follow spots: (4) - Xenon Super Trooper 2000w follow-spots in booth above balcony approximately 100' from stage.
- Altman Far Cyc: (6) - 3 circuit (1k)
- Strips: (12) 8'-0" 3 circuit R40 strips (750w per circuit); (6) 6' -0" 3 circuit MR16 circuit mini-strips (750w per circuit)
- (10) - 8' sections of "TomCat" double hung truss (120 - 1000w Par64 MFL) With Multicable with Veam connectors.
- Ellipsoidals:
 - (1) - 6x22 (1K)
 - (4) - 4 1/2 x 6 (750w)
 - (26) - 6x9 (750w)
 - (24) - 6x12 (750w)
 - (30) - 6x16 (1k)
- (98) ETC Source IV Bodies
- ETC Source IV Lens Tubes
 - (10) - 5°
 - (40) - 10°
 - (26) - 19°
 - (46) - 26°
 - (29) - 36°
 - (6) - 50°
- Pars:
 - (98) - Par 64 (1k)
 - (12) ETC Source IV - Par 64
- Fresnels:
 - (12) - 8"
 - (7) - 6"
 - (7) - 3"

Additional Equipment

- 8 – Martin Mac2K
- 8 - CM One Ton Motors W/ Steel/Spansets
- 3 - Wybron color changers
- 4 - 48" tube blacklights
- 6 - ACL Four Bars
- 2 - Procan 4 Bars (Moles)
- 1 - 16" Mirror Ball
- 5 - Star Strobes; 1 - Strobe Light
- 1 - D-50 Fogger; 1 - Rosco 1500 Fogger
- 1 - LeMaitre G300 Fogger
- 2 - 5rpm Gobo Rotators
- 1 - Eiki Xenon 16mm film projector; 1 - Bell & Howell 16mm film projector
- 1 - 3M 3700 Over-head projector
- 1 - Ektograph high intensity slide projector
- 2 - Iris kits for Source 4's

Standard House Hang

GENERIC LIGHT PLOT

- Front of House: Catwalk 2: (4)10 instrument washes (ETC 10°); 10 specials (ETC 5°)
- Box Booms: 4 washes of 3 instruments per color / per side (2 ETC 19° and 1 ETC 26° Source 4's)
- On Stage: Cyclorama: Three color wash using (6) Altman Far Cys
- Back Washes: 3-Color back lighting using 18 Par64WFL per wash, hung on electrics 1, 2, & 3
- Specials: Available on each electric
- High Sides: 2-color pipe and wash on electrics 1, 2, & 3 utilizing Source 4 26° and 36°.

COUNTRY GENERIC LIGHT PLOT

- 2 sticks of Tomcat Double Hung Truss with 120 par 64's total. Plus 6-4-Bar ACL's and 2 Procan 4 Bars (Moles)

Sound

Macomb Center is an intimate 1271 seat proscenium theater with excellent acoustics. With a continental seating arrangement there are only eighteen rows on the main floor and fifteen in the horseshoe style balcony. Past experience indicates that very little sound reinforcement is needed. *It is a major concern of both management and customers that acceptable sound levels be maintained.*

The theater is equipped with a permanent multi-channel control console. It is fed by microphones receptacles located throughout the theater. These outlets appear on the patch panel in the "sound room" at the back of the theater. This room has all windows open for an acoustic mix ability. The outlets appear backstage at stage left, stage right, upstage right and in the orchestra pit. The recently installed house speaker system is made up of a central cluster and side fill locations on shelves stage right and stage left nine feet above stage level. Road shows may access these three house speaker systems from the three equalizers located in the theater sound room. The road sound mix position is at the back of the main floor, center, over the last two rows of seats. The theater has a rolling table built to support consoles. The snake is run through the sides of the house in either the stage right or left aisle. Sound power (100 amps, three phase, five wire is located in the stage right wing.

Sound Inventory is general, some equipment may be down for repair, all equipment needs will need to be confirmed with the Technical Coordinator.

Mixer

- Soundcraft MH3 (new 11/08)
44 Channels, 8 groups, 8 aux, 4 matrix masters

Speakers

- **Central Cluster:** 5 JBL VRX-928LA line array boxes and 1 JBL VRX 915S subwoofer
- **Side Stacks:** 4 JBL VRX-932LA line arrays (floor mounted) and 1 JBL SRX-728S dual 18" subwoofer

Patchable Equipment

- 1 - M-One Reverb
- 1 - Yamaha SPX 900
- 1 - Yamaha SPX 990
- 1 - Lexicon PCM 80
- 4 - dbx160A Compressor/Limiters
- 6 - Rane One-Third Octave Graphic
- 1 - Panasonic SV 3700 DAT Player
- 1 - CD Players
- 2 - Mini Disc Recorders
- 2 - Tascam 112 MK2 Cassette Decks
- 1 - Turntable
- 2 - Otari reel-to-reel tape recorders (7 1/2 & 15 ips)

Movable Equipment

- Monitor Speakers: 4 - EAW SM200IH low-profile wedges
- 4 - EAW SM220 wedges

- 2 - EAW FR253-HR Side fill speakers
- 4 - EV S15/3 Low Profile Wedges
- 4 - EV FM12/3A Floor Monitors
- 4 - JBL Eons
- Note: System includes monitor amp rack capable of handling six separate bi-amped sends from main console, all with individual EQ's

Microphone Counts

- 5 - Shure SM58; 4 - Shure SM81; 3 - Shure SM57; 2 - Shure V240B87; 14 - Wireless Handheld; 14 - Wireless Lavalier; 3 - Shure Beta 58A; 1 Shure Beta 52
- 3 - EV RE20; 7 - EV RE15
- 4 - Shure SM98 with drum clips
- 5 - PCC 160
- 2 - PZM-30GPB
- 4 - Sennheiser 421
- 2 - AKG 460; 1 - AKG 535
- 2 - Shure MX412 Podium Microphones

Communications

- Clear-Com System; single-muff headsets and 1 biscuit; Outlets located in all key production positions through the theater.
- 4 - Telex wireless headsets patched into Clear-Com system

Instruments/Amplifiers

- 1 - Roland JC-120 Guitar Amp
- 1 - Fender Twin Guitar Amp
- 1 - Yamaha DX7 w/sustain pedal
- 1 - Kurzwill PC88 mx
- GK 800rb Bass Head
- 1 - Hartke 4.5 x 10" Speaker
- 1 - Hartke 15" Cabinet
- 1 - Yamaha Recording Series drum kit: 18" and 22" kick; 10", 12" and 14" rack toms; 14" and 16" floor tom; All hardware
- Mic stands, booms, direct boxes, cable, etc., as needed

Intercom / Closed Circuit Television

Paging and monitoring systems to all rooms and areas. Paging from stage managers panel on stage right. Intercom system to all key production and front of house locations. Television monitors in Lobby, Green Room, Star Dressing Rooms, Control Booth and Stage Managers Console.

Wardrobe/Dressing Rooms


- Two star dressing rooms with lounge furniture located just off stage right - suitable for up to five people each.
- Two chorus dressing rooms are located upstage, suitable for up to 30 people each.
- Green Room located off Stage Left.
- (1) - Washing machines, (1) - Dryers, costume racks, iron ironing boards, and steamer available.
- All dressing rooms equipped with sinks, showers, mirrors, dressing tables, chairs, toilets, costume/wardrobe racks.
- Onstage voms can be used as quick change booths and are set up with mirrors and lighting. Small costume racks available for those spaces.

Attachment A – Hotel Map

This hotel map not updated – please confirm that the hotel is still in business.




Hotel Locations near Macomb Community College

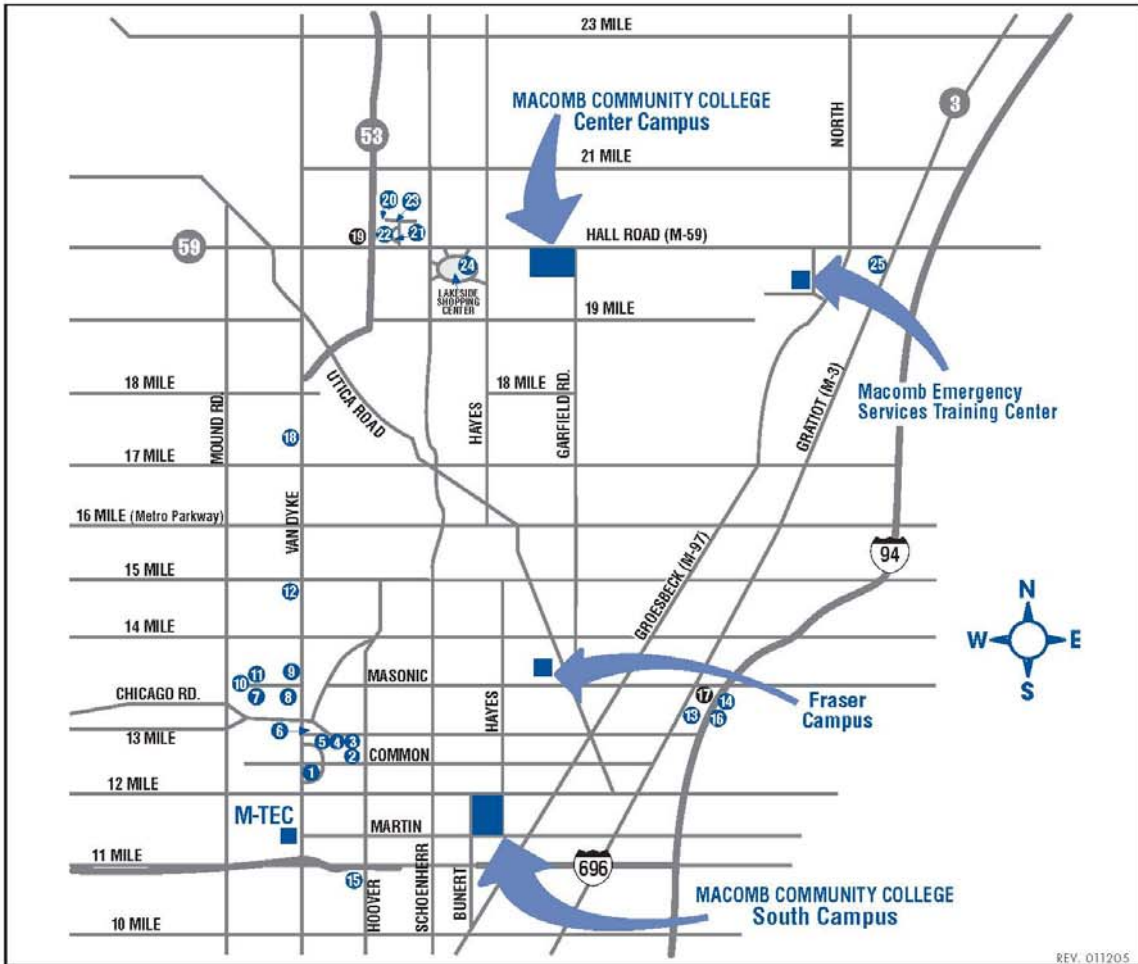

- | | | | | |
|---|--|---|--|--|
| 1. Four Points Sheraton
30000 Van Dyke
Warren, MI 48093
586.573.7600 | 6. Motel 6
8300 Chicago Road
Warren, MI 48093
586.826.9300 | 11. Hampton Inn-Warren
7447 Convention Blvd.
Warren, MI 48093
586.977.7270 | 16. Baymont Inn & Suites
20675 13 Mile Road
Roseville, MI 48066
586.296.6910 | 21. Baymont Inn & Suites
45311 Park Ave.
Utica, MI 48315
586.731.4700 |
| 2. Residence Inn by Marriott
30120 Civic Center Blvd.
Warren, MI 48093
586.558.8050 | 7. Candlewood Suites
7010 Convention Blvd.
Warren, MI 48092
586.978.1261 | 12. Best Western–Sterling Inn
34911 Van Dyke
Sterling Heights, MI 48312
586.979.1400 | 17. R S Eastin Hotel
31960 Little Mack
Roseville, MI 48066
586.296.6700 | 22. AmeriSuites
45400 Park Ave.
Utica, MI 48315
586.803.0100 |
| 3. Homewood Suites by Hilton
30180 N. Civic Center Blvd.
Warren, MI 48093
586.558.7870 | 8. Econo Lodge of Warren
7500 Miller
Warren, MI 48093
586.978.7500 | 13. Best Western—Georgian Inn
31327 Gratiot Ave.
Roseville, MI 48066
586.294.0400 | 18. Knights Inn
7887 17 Mile Road
Sterling Heights, MI 48313
586.268.0600 | 23. Staybridge Suites by
Holiday Inn
46155 Utica Park Blvd.
Utica, MI 48315
586.323.0101 |
| 4. Courtyard by Marriott-
Warren
30190 Van Dyke
Warren, MI 48093
586.751.5777 | 9. Quality Inn
32035 Van Dyke
Warren, MI 48093
586.264.0100 | 14. Red Roof Inn–Roseville
31800 Little Mack
Roseville, MI 48066
586.296.0310 | 19. Comfort Inn
11401 Hall Road
Utica MI 48317
586.739.7111 | 24. TownePlace Suites by Marriott
14800 Lakeside Circle
Sterling Heights, MI 48313
586.566.0900 |
| 5. Baymont Inn & Suites
30900 Van Dyke
Warren, MI 48093
586.574.0550 | 10. Fairfield Inn by Marriott
7454 Convention Blvd.
Warren, MI 48093
586.939.1700 | 15. Holiday Inn Express
11500 11 Mile Road
Warren, MI 48089
586.754.9700 | 20. Courtyard by Marriott
46000 Utica Park Blvd.
Utica, MI 48315
586.997.6100 | 25. Best Western Concorde Inn
44315 N. Gratiot Ave.
Clinton Township, MI 48036
586.493.7300 |

Attachment B – Loading Dock/Parking Map

44575 Garfield Road • Clinton Twp., Michigan 48038-1139 • 1.866.Macomb1

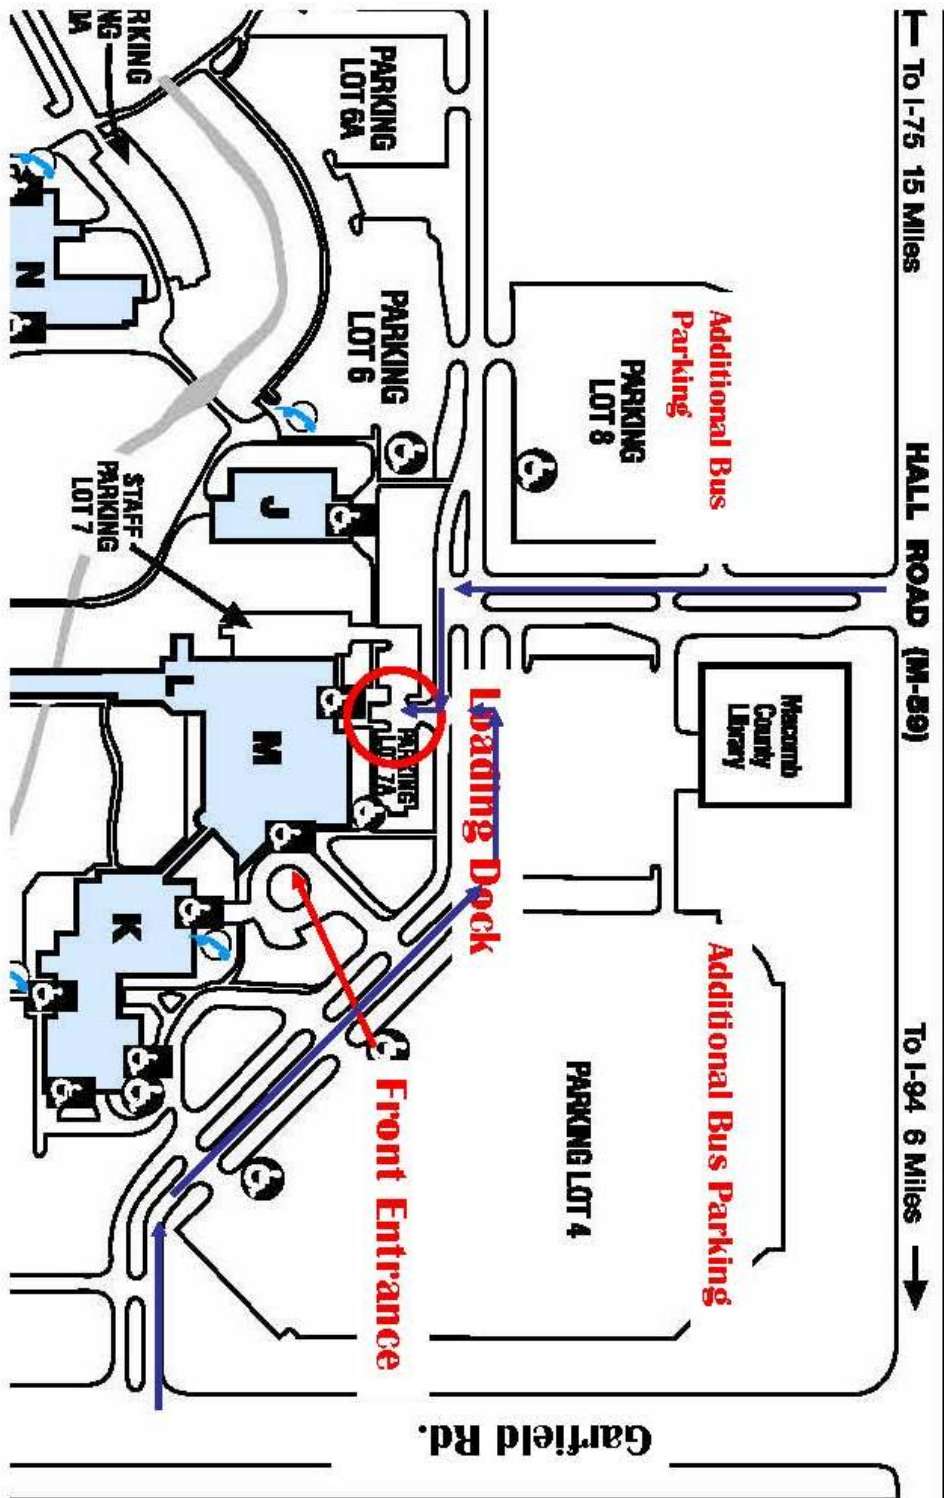

Attachment C -House Lineplot – available upon request in Excel format

Macomb Center Generic Hang


Line	Distance From	Weight	Show Use	Notes	LBS
Set#	Plaster Line				
1	0'-5"	Fire Curtain			
2	1' - 0"	Main Valence		Guillotine - Blue	
3	1' - 7"	Main Curtain (Guillotine)		Blue	
4	2' - 2"	Border	160		
5	2' - 9"	Leg	160	flat leg	
6	3' - 4"	Torm #1		US/DS ladders offstage	
7	3' - 11"	Electric #1	560	short run	
8	4' - 6"	Storage Pipe		SR - runs US/DS	
9	5' - 1"				
10	5' - 8"				
11	6' - 3"	Border	160		
13	7' - 5"	Leg	160	flat leg	
14	8' - 0"	Movie Screen	320		
15	8' - 7"				
16	9' - 2"				
17	9' - 9"				
18	10' - 4"				
19	10' - 11"				
20	11' - 6"	Border	160		
21	12' - 1"	Leg	160		
22	12' - 8"				
24	13' - 10"	Electric #2	600	short run	
26	15' - 0"				
27	15' - 7"				
28	16' - 2"				
29	16' - 9"				
30	17' - 4"				
31	17' - 11"				
32	18' - 6"				
33	19' - 1"	Mid-Black	300		
34	19' - 8"	Leg	160		
35	20' - 3"				
36	20' - 10"				
39	22' - 7"	Electric #3	580	short run	
40	23' - 2"	Torm #2		US/DS ladders offstage	
41	23' - 9"				
42	24' - 4"				
43	24' - 11"				
45	26' - 1"	Border	160		
47	27' - 3"	Leg	160		
48	27' - 10"				
49	28' - 5"	Torm #3		US/DS ladders offstage	
51	29' - 7"	Electric #4	160	cyc only - short run	
52	30' - 2"	Storage Pipe			
53	30' - 9"				
54	31' - 4"				
55	31' - 11"				
56	32' - 6"				
57	33' - 1"	Border	160		
58	33' - 8"	Leg	160		
59	34' - 3"				
60	34' - 10"				
61	35' - 5"				
63	36' - 7"	Cyc	140		
65	37' - 9"				
66	38' - 4"	Full Black	300		
67	38' - 11"				

as of 2/13/06

House Rules

In no particular order

- ✓ In the event of a fire alarm we WILL evacuate the building every time including performers, even if the performance is underway. A cast, crew and/or performer list will be required to make sure Emergency Responders can account for everyone.
- ✓ No items will be placed in such a location as to hinder the deployment of the fire curtain. Small items, able to be relocated within 20 seconds may be allowed at the Technical Coordinator's Discretion.
- ✓ Fire Exit Lanes shall always remain clear. Emergency Exit signs may not be covered under any circumstances. Fire Alarms will not be bypassed for any reasons.
- ✓ All work should occur no closer than 3' upstage of the stage edge and/or the pit edge when it is down.
- ✓ A 3' wide path must be maintained in all walkways.
- ✓ There is no live flame allowed at any times.
- ✓ All sound equipment required to be located downstage of the Main Curtain must be ground stacked, there are no hanging points available downstage of the Main Curtain.
- ✓ Any users of the Genie Lift must show proof of training on the same type of lift or undergo in-house training and certification with an in-house trainer prior to use of the lift. Trained staff are available to operate the lift during the calls.
- ✓ Doors in the Macomb Center are not to be propped open under any circumstances.
- ✓ Crews break 2.5 hours into the call for 15 minutes. 5 hours into the call for 1 hour for professional shows, ½ hour for rentals. Show crew must break for 15 minutes immediately upon conclusion of a performance/event.

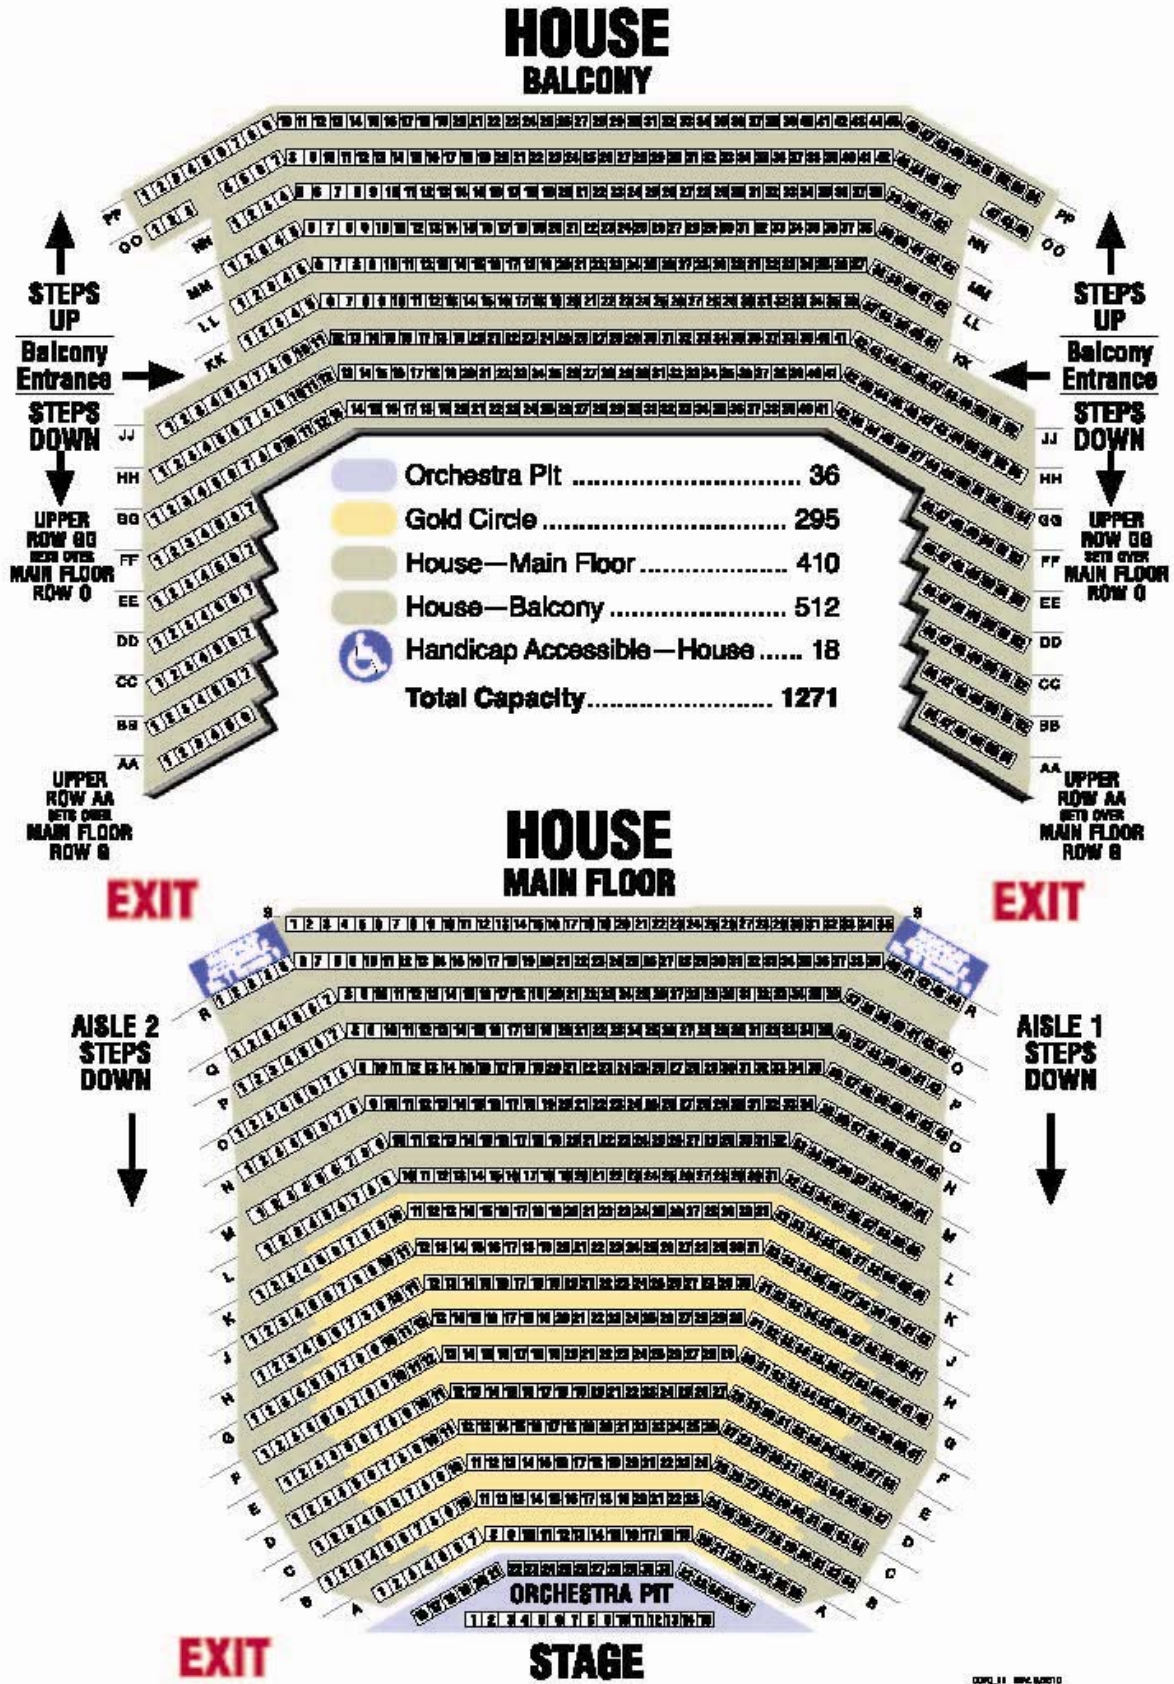

Attachment G – Additional Area Business Information

Shopping Malls

Partridge Creek
Hall Rd. (M-59) and Garfield Rd.
Many restaurants and outdoor shopping
<http://www.shoppartridgecreek.com/>

Lakeside Mall
Hall Rd. (M-59) and Schoenherr Rd.
Restaurants and other stores around perimeter
<http://www.shop-lakesidemall.com/>

Restaurants

Andiamo
14425 Lakeside Cir.
Sterling Heights, MI 48313
(586) 532-8800
<http://www.andiamoitalia.com>

Country Inn
41411 Garfield Rd.
Clinton Twp, MI 48038
(586) 263-5080
<http://www.countryinnrestaurant.net/>

Red Robin
15780 Hall Rd.
Clinton Twp, MI 48038
(586) 286-9236
<http://www.redrobin.com/>

Jimmy John's
18357 Hall Rd.
Macomb Twp, MI
(586) 416-3333
<http://jimmyjohns.com/>

Palm Palace
15750 Hall Rd.
Clinton Twp, MI 48038

National Coney Island (24 hours)
45221 Utica Park Blvd.
Utica, MI 48315
(586) 323-1966
<http://www.nationalconeyisland.com/>

P.F. Chang's (at Partridge Creek)
17390 Hall Rd. Unit R-103
Clinton Twp, MI 48038
(586) 263-0860
<http://www.pfchangs.com/index.aspx>

Pei Wei (outside Lakeside Mall)
13937 Lakeside Cir. Suite 113
Sterling Heights, MI 48313
(586) 566-0362
<http://www.peiwei.com/index.aspx>

Tin Fish (at Partridge Creek)
17470 Hall Rd.
Clinton Twp, MI 48038
(586) 286-2600
<http://www.tinfishrestaurants.com/>

Hospitals

Henry Ford Macomb Hospital
19 Mile Rd. between Hayes Rd. and Garfield Rd.
<http://www.henryfordhealth.org/>

Beaumont Prompt Care
Hall Rd. between Tilch Rd. and Garfield Rd.
<http://www.beaumont-hospitals.com/>

Laundry Facilities

Hayes at 19 Coin Laundry
43250 Hayes Rd.
Clinton Twp, MI 48038
(586) 286-2500

225 Cleaners
41940 Hayes Rd.
Clinton Twp, MI 48038
(586) 228-0540

Banks

Fifth Third Bank
18800 Hall Rd.
Clinton Twp, MI 48038
(586) 226-4690

Huntington Bank

38880 Garfield Rd.
Clinton Twp, MI 48038
(586) 416-1650

Chase Bank
43101 Garfield Rd.
Clinton Twp, MI 48038
(586) 286-5525

Bank of America
39501 Garfield Rd.
Clinton Twp, MI 48038
(586) 416-8673

Charter One Bank
15341 19 Mile Rd.
Clinton Twp, MI 48038
(586) 286-4710

Please Sign and return this page with the contract to confirm receipt of the Macomb Center for the Performing Arts Tech Pack to include:

- Shipping Information and Guidelines
- Parking Map
- House Rules

Signature

Date

Title

Printed Name

Date Rcvd by MCPA

Received By